

Note: The limits, including the height and depths of the Works, shown in this drawing are not to be taken as limiting the obligations of the contractor under Contract.

This Map is Reproduced from the Ordnance Survey Map by Natural Resources Wales with Permission of Her Majesty's Stationery Office Crown Copyright ©. Unauthorised reproduction infringes Crown Copyright and may lead to civil proceedings. Licence Number 100019741.

- Notes**
- All dimensions in millimetres unless stated otherwise.
  - All levels in metres above Ordnance Datum (m OD) unless stated otherwise.
  - This drawing to be read in conjunction with drawing nos. - 122918-BVL-Z0-00-DR-I-10002 to 10007.

- Legend**
- PLANNING APPLICATION BOUNDARY
  - EXTENT OF CONSTRUCTION COMPOUND
  - NRW FREEHOLD

**SAFETY, HEALTH AND ENVIRONMENTAL INFORMATION**

IN ADDITION TO THE HAZARDS OR RISKS NORMALLY ASSOCIATED WITH THE TYPES OF WORK DETAILED ON THIS DRAWING, THE FOLLOWING SIGNIFICANT RESIDUAL RISKS SHOULD BE NOTED. FURTHER DETAILS ARE INCLUDED IN THE CDM DESIGN RISK MANAGEMENT REGISTER

**CONSTRUCTION :**


For details of risks refer to drawing Nos. 122918-BVL-Z0-00-DR-I-10002 - 10007.

**MAINTENANCE, CLEANING AND OPERATION :**

For details of risks refer to drawing Nos. 122918-BVL-Z0-00-DR-I-10002 - 10007.

**DECOMMISSIONING OR DEMOLITION :**

For details of risks refer to drawing Nos. 122918-BVL-Z0-00-DR-I-10002 - 10007.

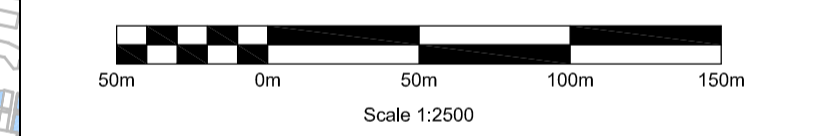

P01	JR	DJ	MB	AC	19/11/19	For Client review/approval
P02	JR	MB	SPC	SPC	27/11/19	For Public Consultation
Rev	Drawn	Chkd	Rwd	Apprvd	Date	Description

Designed by: \_\_\_\_\_ Date: \_\_\_\_\_

Status: S10 Issued for public consultation

Client

Client Drawing No. \_\_\_\_\_ Revision \_\_\_\_\_

**Black & Veatch Limited**  
60 High Street, Redhill, Surrey, RH1 1SD, United Kingdom  
Tel: +44(0)1737 774155

Project

**LLYN TEGID  
RESERVOIR SAFETY PROJECT**

Drawing title

**LLYN TEGID  
PLANNING  
LOCATION PLAN**

Drawing scale: 1:2500 Sheet size: A1

Drawing no. 122918-BVL-Z0-00-DR-I-10001 Revision P02